


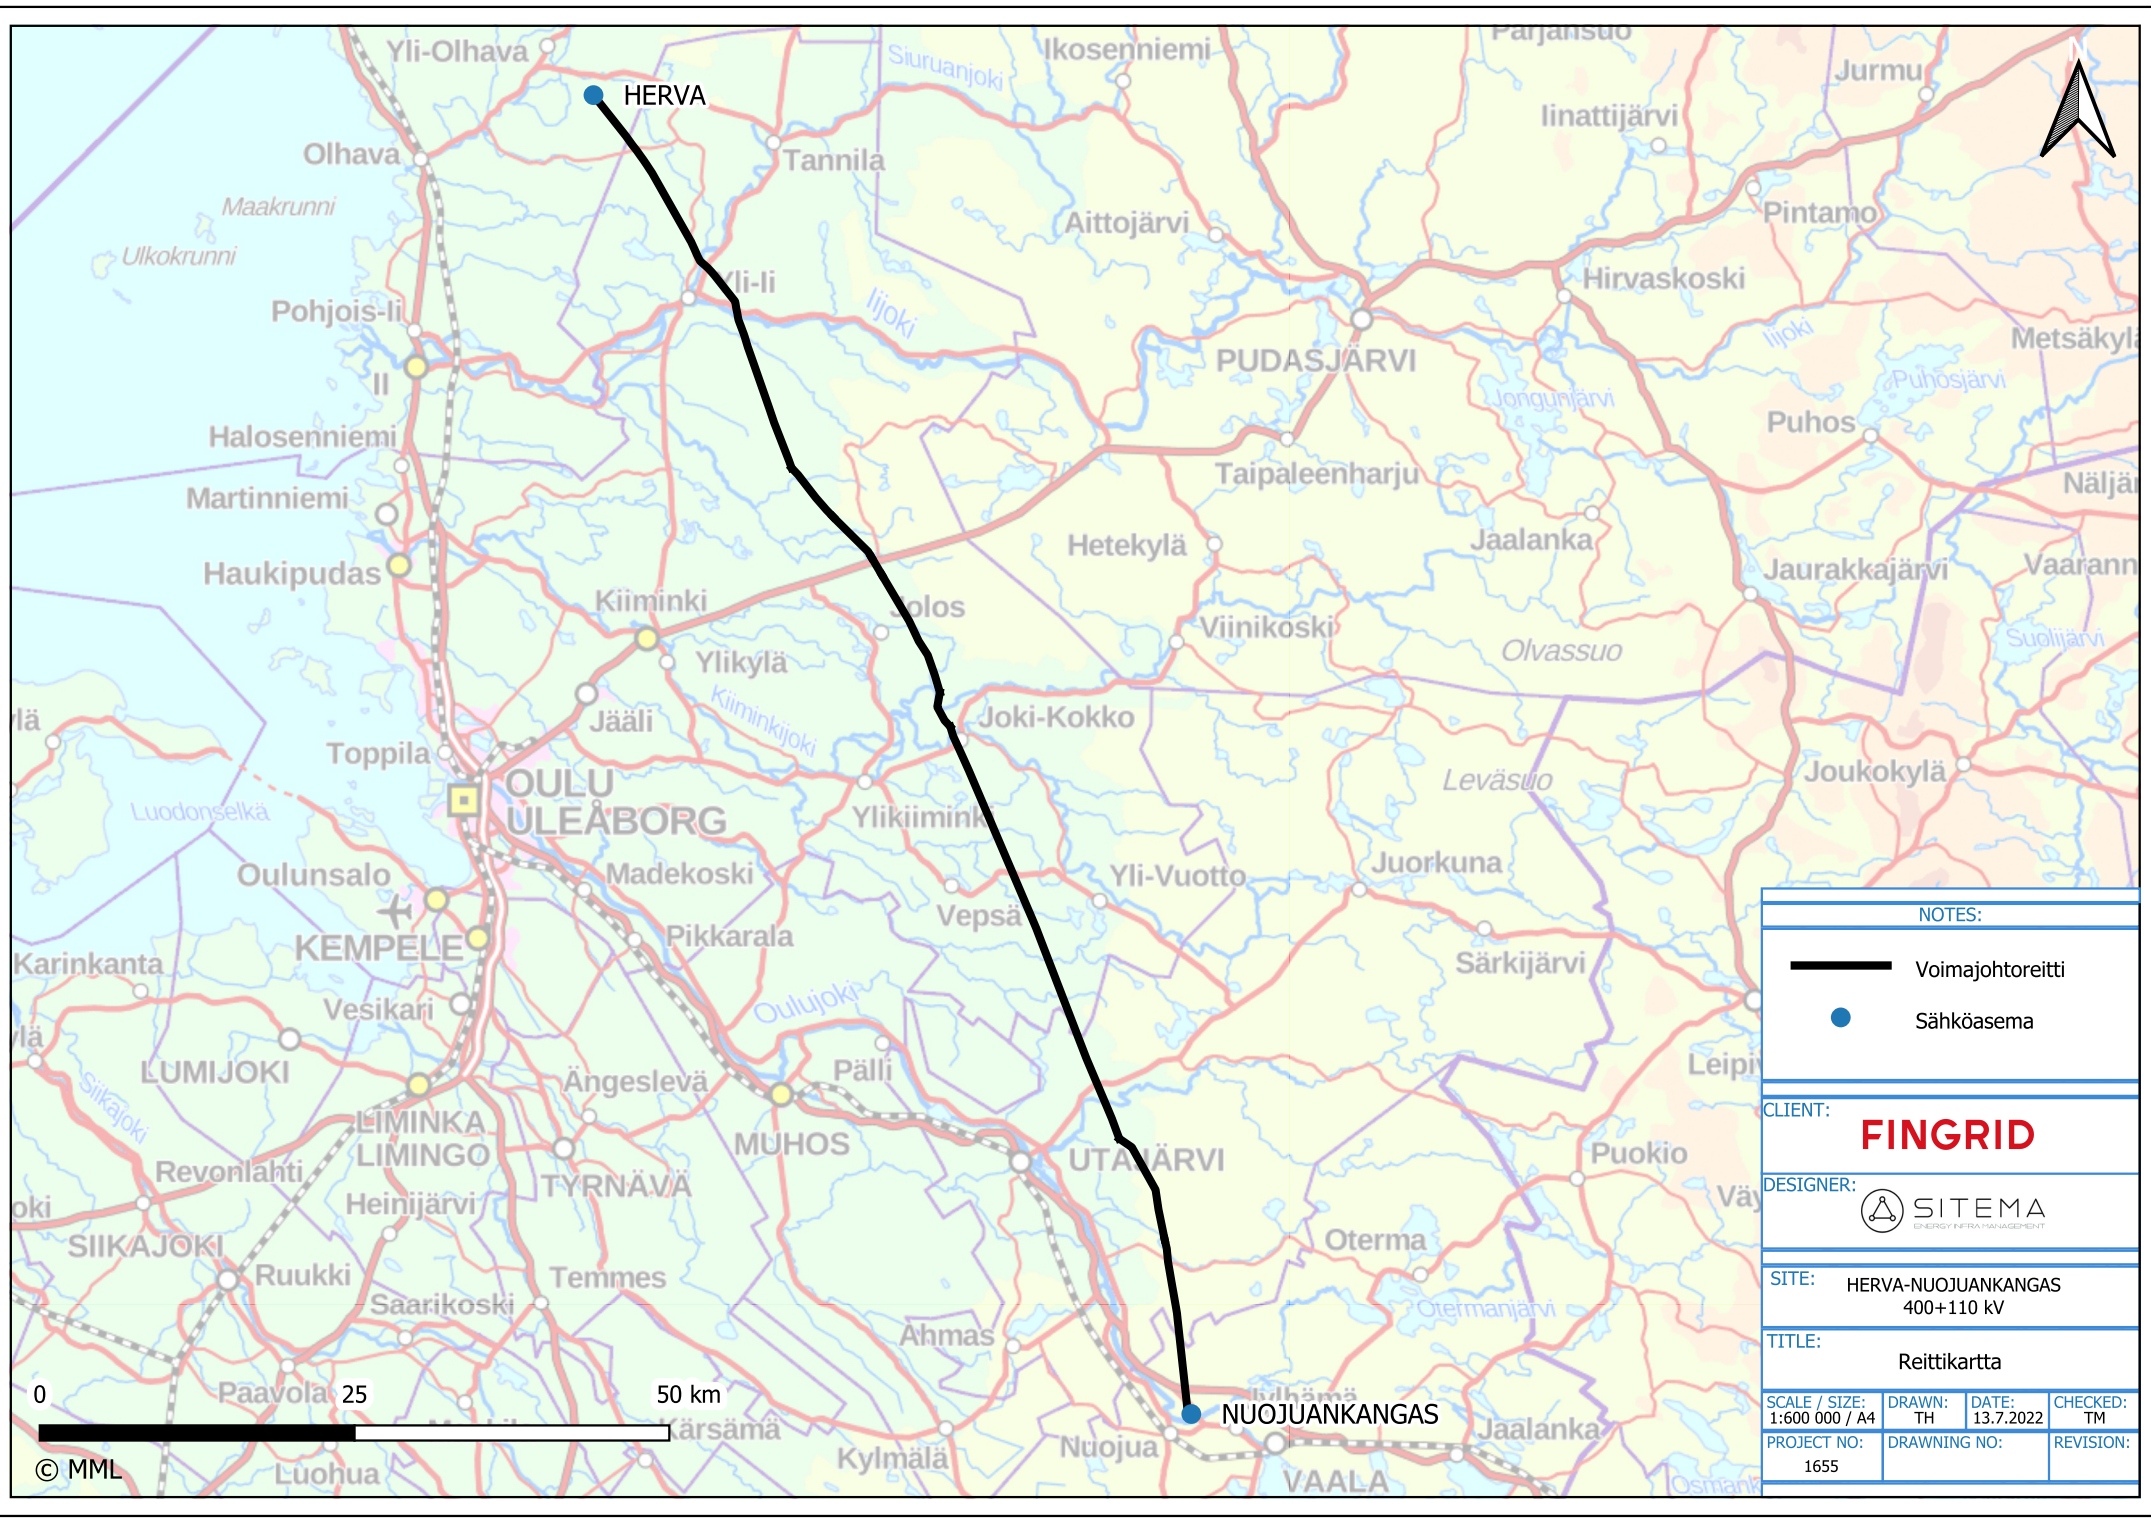

NOTES:			
Voimajohtoreitti Sähköasema			
CLIENT: FINGRID			
DESIGNER:  SITEMA ENERGY INFRA MANAGEMENT			
SITE: HERVA-NUOJUANKANGAS 400+110 kV			
TITLE: Reittikartta			
SCALE / SIZE: 1:600 000 / A4	DRAWN: TH	DATE: 13.7.2022	CHECKED: TM
PROJECT NO: 1655	DRAWING NO:	REVISION:	